




NOT TO SCALE

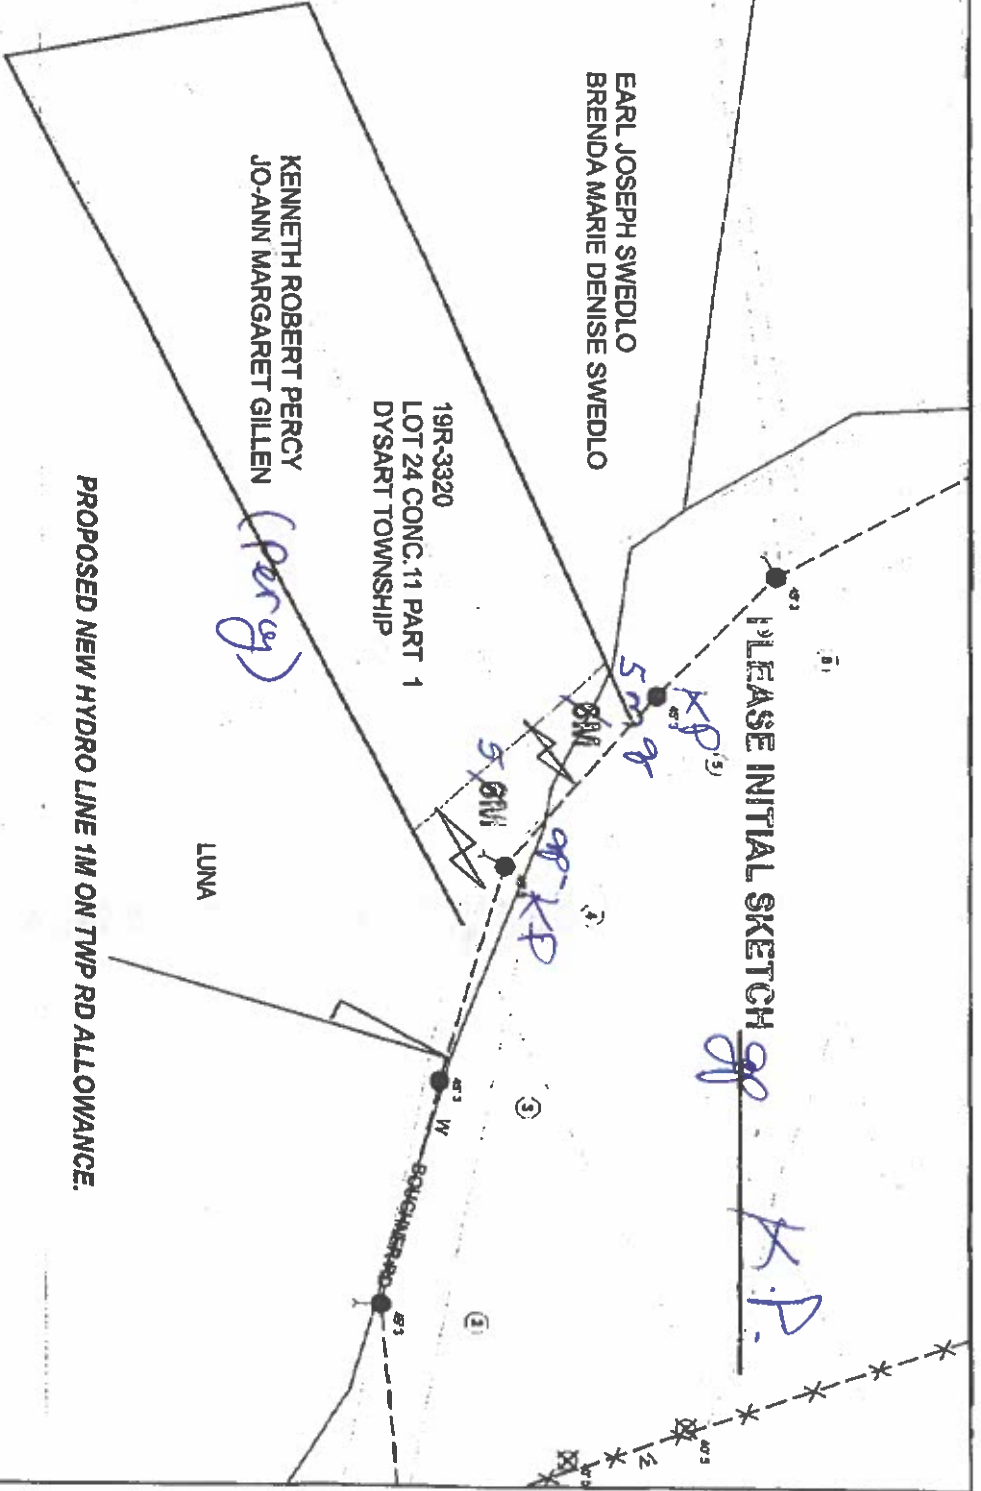

PROPOSED NEW HYDRO LINE 1M ON TWP RD ALLOWANCE.

PLEASE INITIAL SKETCH

K.P.

Legend:

- new pole ○
- new anchor Y
- new line - - - - - or - - - - - or —
- existing pole ○
- existing anchor Y
- existing line - - - - - or - - - - - or —
- easement width ———— 5m ————

<p>40083 schedule 'A' rev. 84-10 property easement sketch</p>		
Owner	Lot	Plan
KENNETH ROBERT PERCY	24	19R-3320
Owner	Concession	Sublot
JO-ANN MARGARET GILLEN	11	PART 1
Agent	Township	Parcel
Peter Burk	DYSART	N/A
Date	County/Region	Comments
4/11/2008	HALIBURTON	The location of the new or existing poles and anchors may not be exact. The stake marks the final location. Please initial beside your name for acceptance of location
Cost Center	Account	Work Order
2035	174000	999726
	DCE	
	331	